

LOWER LEVEL FLOOR PLAN


SCALE: 1" = 40'

WESTPORT/WESTON FAMILY Y
WESTPORT, CT

OCTOBER 14, 2005

ROBERT A.M. STERN ARCHITECTS

VE OPTION 1	
1	35,137.07
LL (including LL mech rooms)	57,485.57
Attic Mech	4,126.00
Total Gross SF area	96,748.64

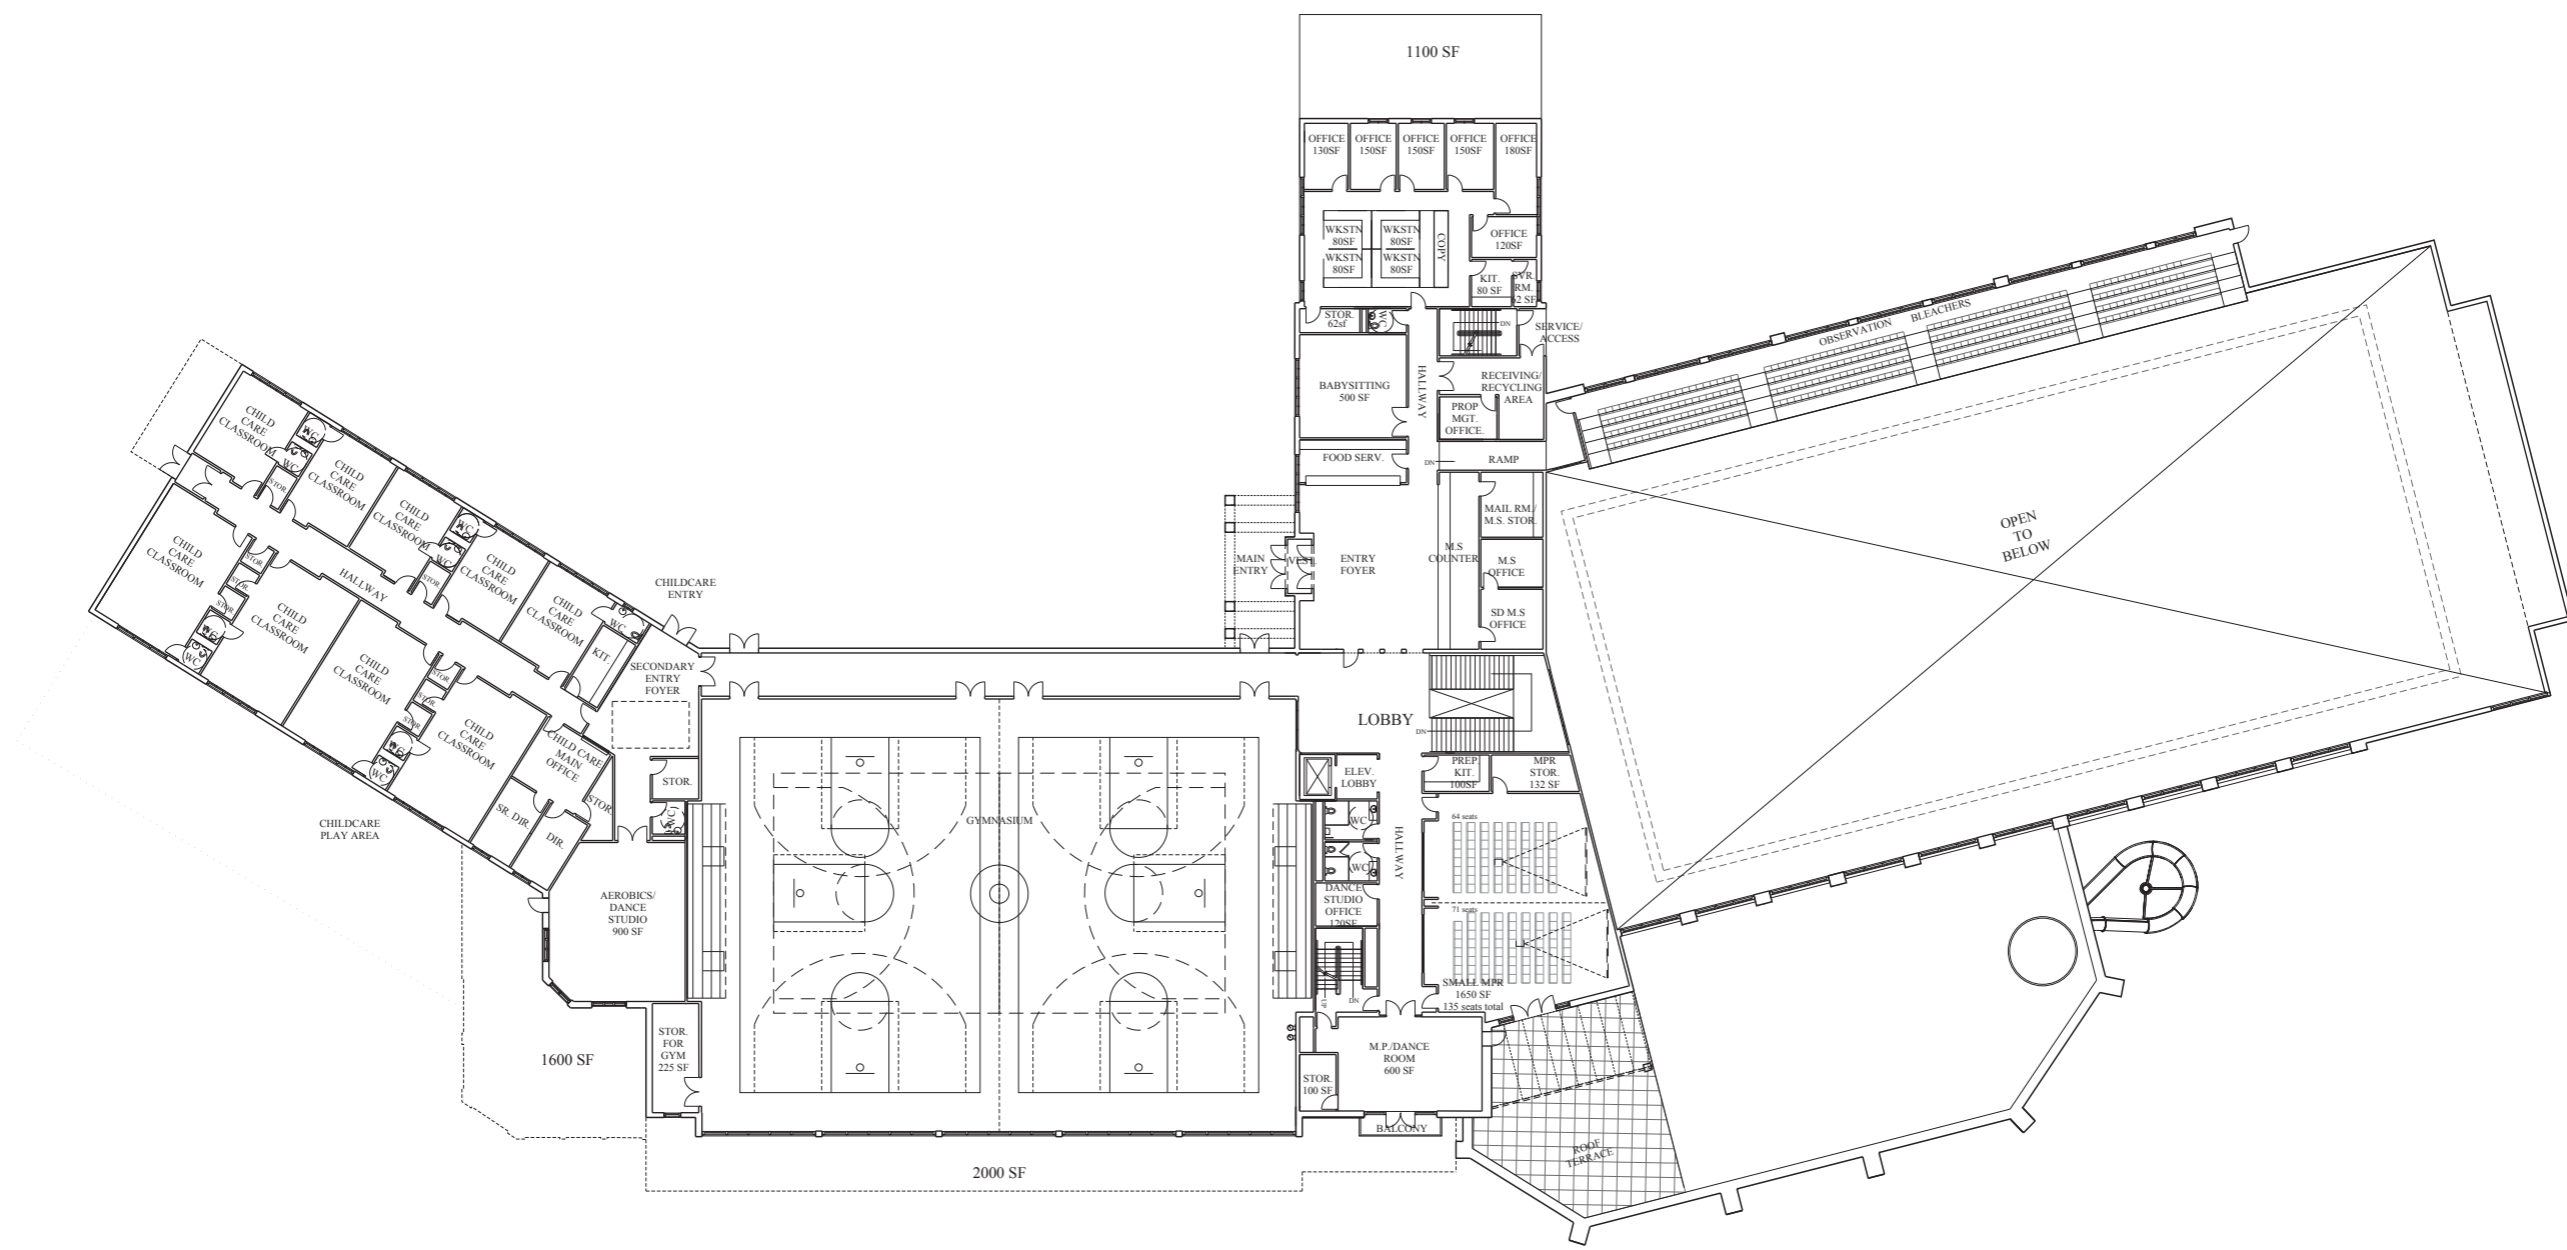

VE OPTION 1	
1	35,137.07
LL (including LL mech rooms)	57,485.57
Attic Mech	4,126.00
Total Gross SF area	96,748.64

FIRST FLOOR PLAN
 SCALE: 1" = 40'
WESTPORT/WESTON FAMILY Y
 WESTPORT, CT
 OCTOBER 14, 2005
 ROBERT A.M. STERN ARCHITECTS